

The better side of life

Elevated views and morning sun



Bush apartment 20

This luxury three bedroom, two bathroom has it all!

This apartment is light and airy and close to The Lodge facilities. It has a separate laundry room, great storage and your own basement car park.

\$899,000

Purchase now under Right to Occupy

- Three bedrooms
- Modern kitchen Fisher & Paykel appliances
- Quality spacious bathrooms
- Separate laundry room
- Double glazing and under-tile heating
- Heat pumps in living and master bedroom
- Basement car park
- Emergency call buttons to on-site Registered Nurse
- Peace of mind living

**Contact Rosalie — Sales Manager
for more information on**

0800 102 652

rosalie.pearson@settlersalbany.co.nz

550 Albany Highway, Albany

www.settlersalbany.co.nz




By Premier Lifestyle Villages

Premier Lifestyle Villages Group includes Fairview Lifestyle Village, Fairview Care and Settlers Lifestyle Village



SETTLERS
LIFESTYLE VILLAGE

The better side of life

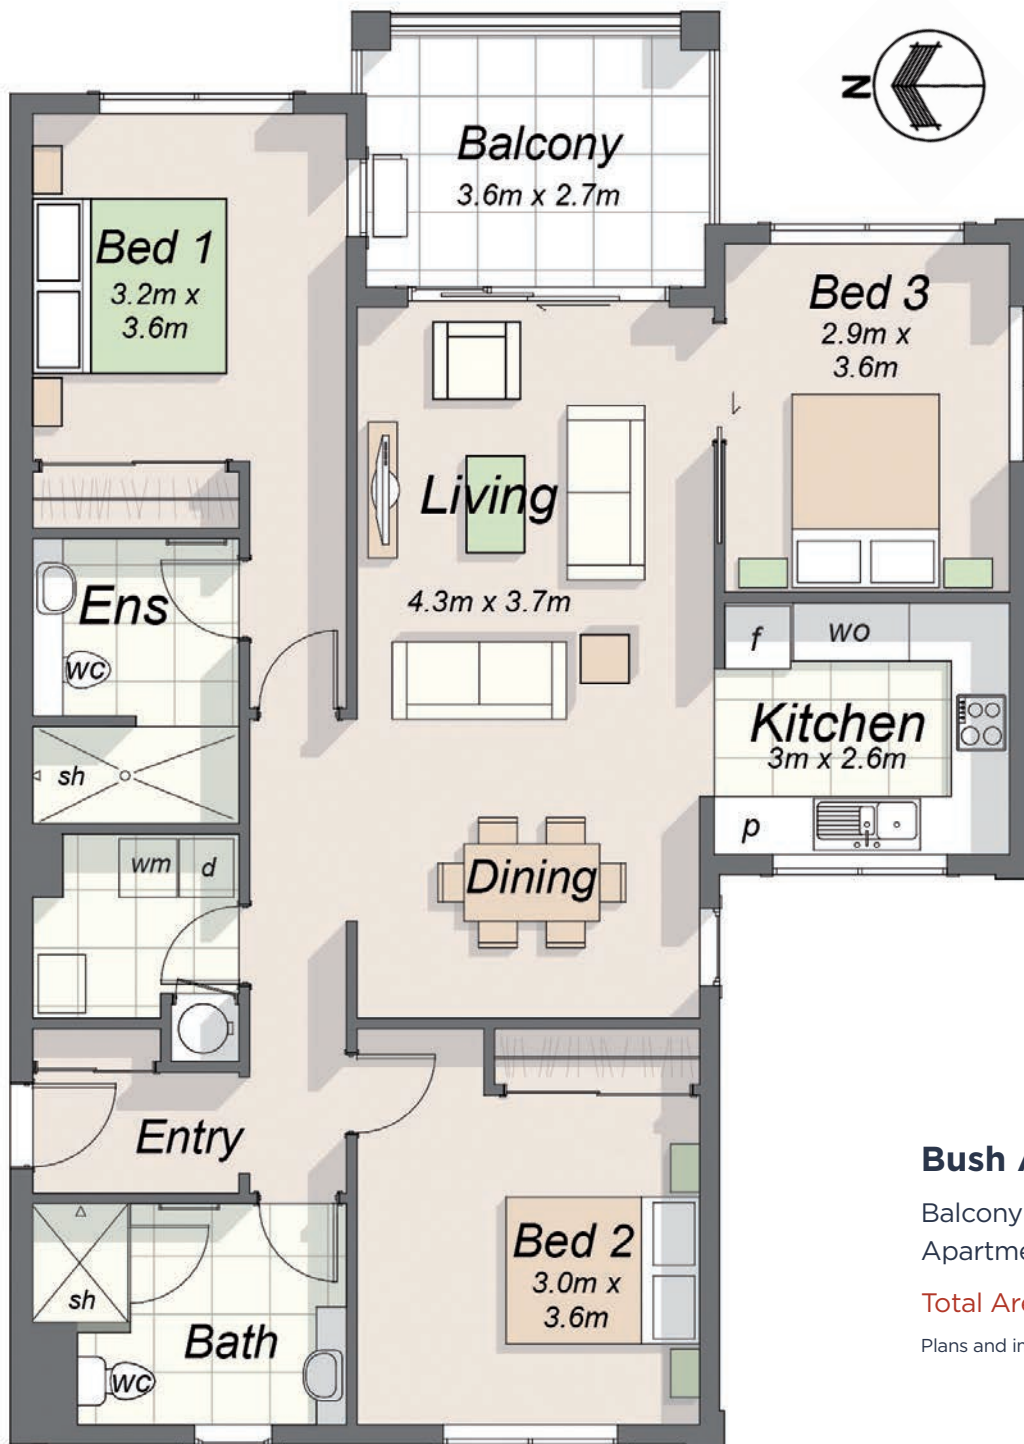

Bush Apartment 20

Balcony Area = 10m²
Apartment Area = 115m²

Total Area = 125m²

Plans and images are representational only

Contact Rosalie — Sales Manager
for more information on

0800 102 652

rosalie.pearson@settlersalbany.co.nz

550 Albany Highway, Albany

www.settlersalbany.co.nz

Floor Plan

Scale: 1:100 @ A4



By Premier Lifestyle Villages

Premier Lifestyle Villages Group includes Fairview Lifestyle Village,
Fairview Care and Settlers Lifestyle Village



SETTLERS
LIFESTYLE VILLAGE